


EXHIBIT B - EXISTING CONTRACT DOCUMENTS
 DRILLING METHOD SHALL BE CASING ADVANCED
 AS AQUIFER IS CONSIDERED TO BE LOW YIELD

THIS DRAWING IS FOR GENERAL DESIGN PURPOSES ONLY. FORMATIONS ENCOUNTERED MAY DIFFER FROM PLAN.

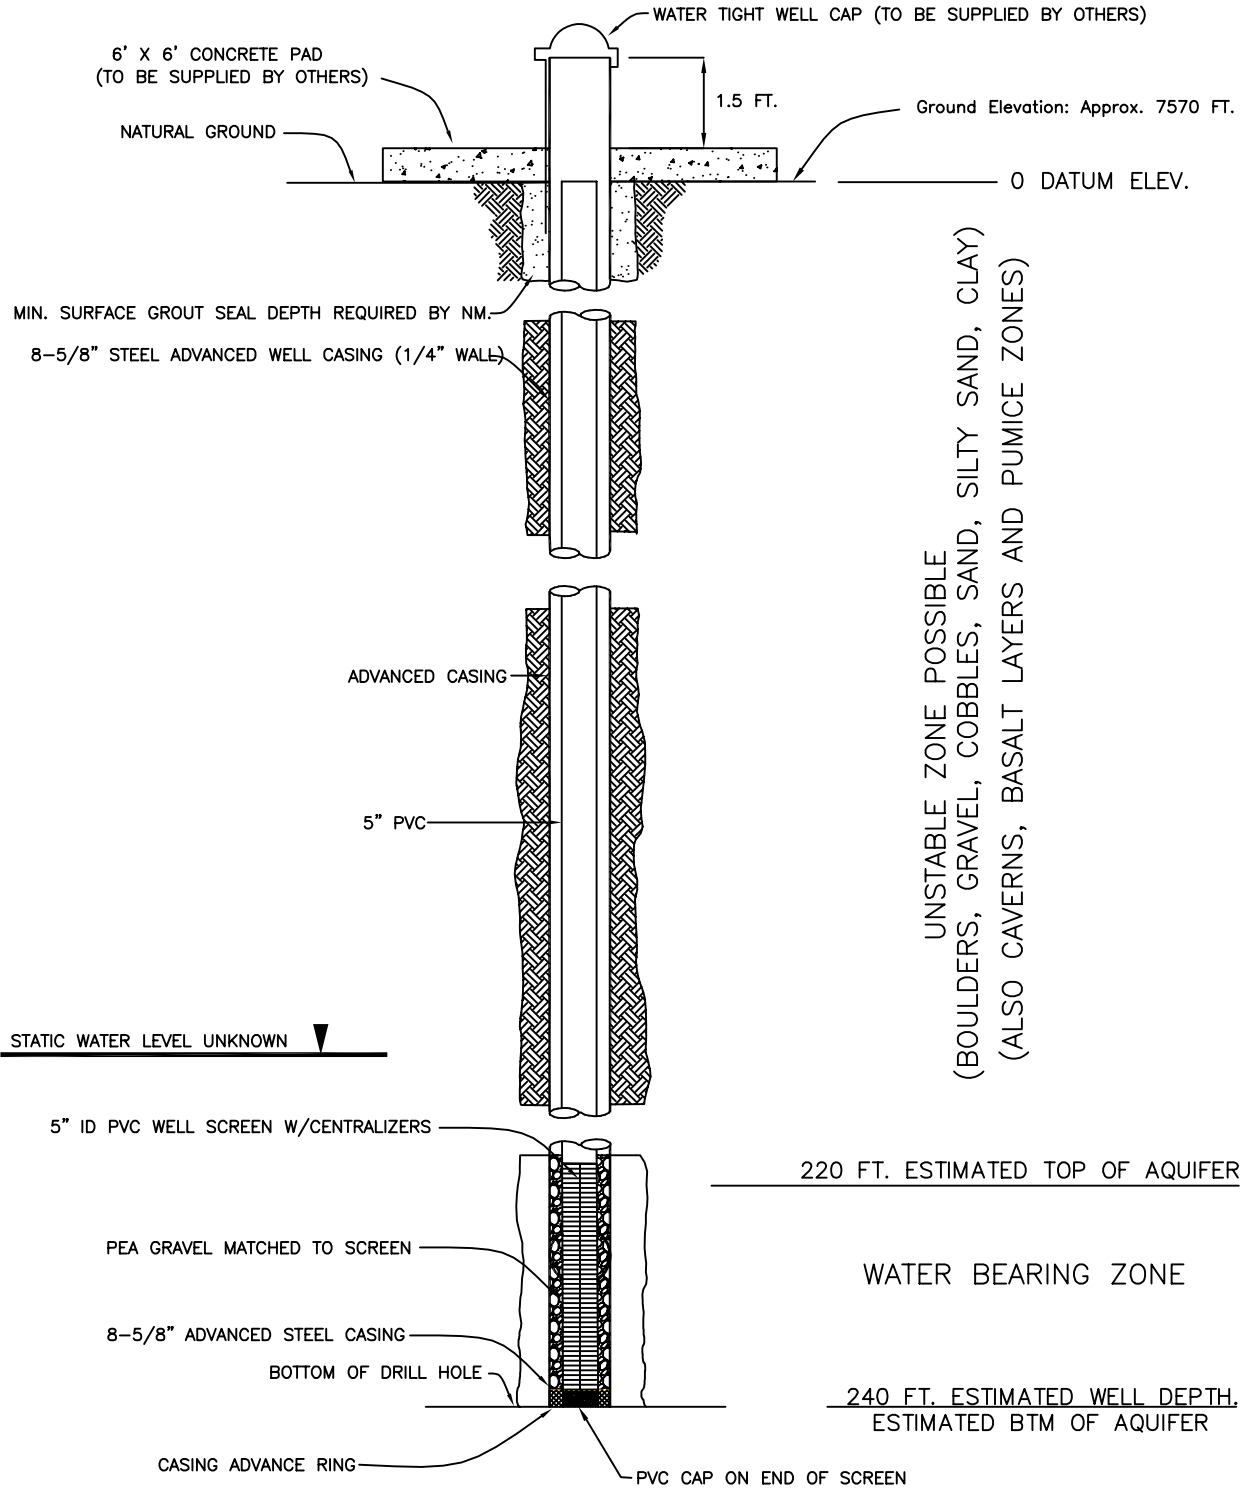

UNSTABLE ZONE POSSIBLE
 (BOULDERS, GRAVEL, COBBLES, SAND, SILTY SAND, CLAY)
 (ALSO CAVERNS, BASALT LAYERS AND PUMICE ZONES)

- NOTE:**
1. DEPTHS AND INFORMATION ARE APPROXIMATE AND ARE FOR VISUAL REFERENCE ONLY
 2. DESIRED YIELD IS 5 GPM MINIMUM. WELL SCREEN AND PEA GRAVEL SHALL BE SIZED ACCORDINGLY.

Drawing NOT TO SCALE

Always Think SAFETY

U.S. DEPARTMENT OF THE INTERIOR BUREAU OF LAND MANAGEMENT	UTE MTN WELL	
DRAWING NO. _____	DATE 6/19/20	DRAWN MVS
DESIGNED _____	SHEET 1 of 1	APPROVED _____

EXHIBIT B – EXISTING CONTRACT DOCUMENTS (CONT'D)

